


DRAFT

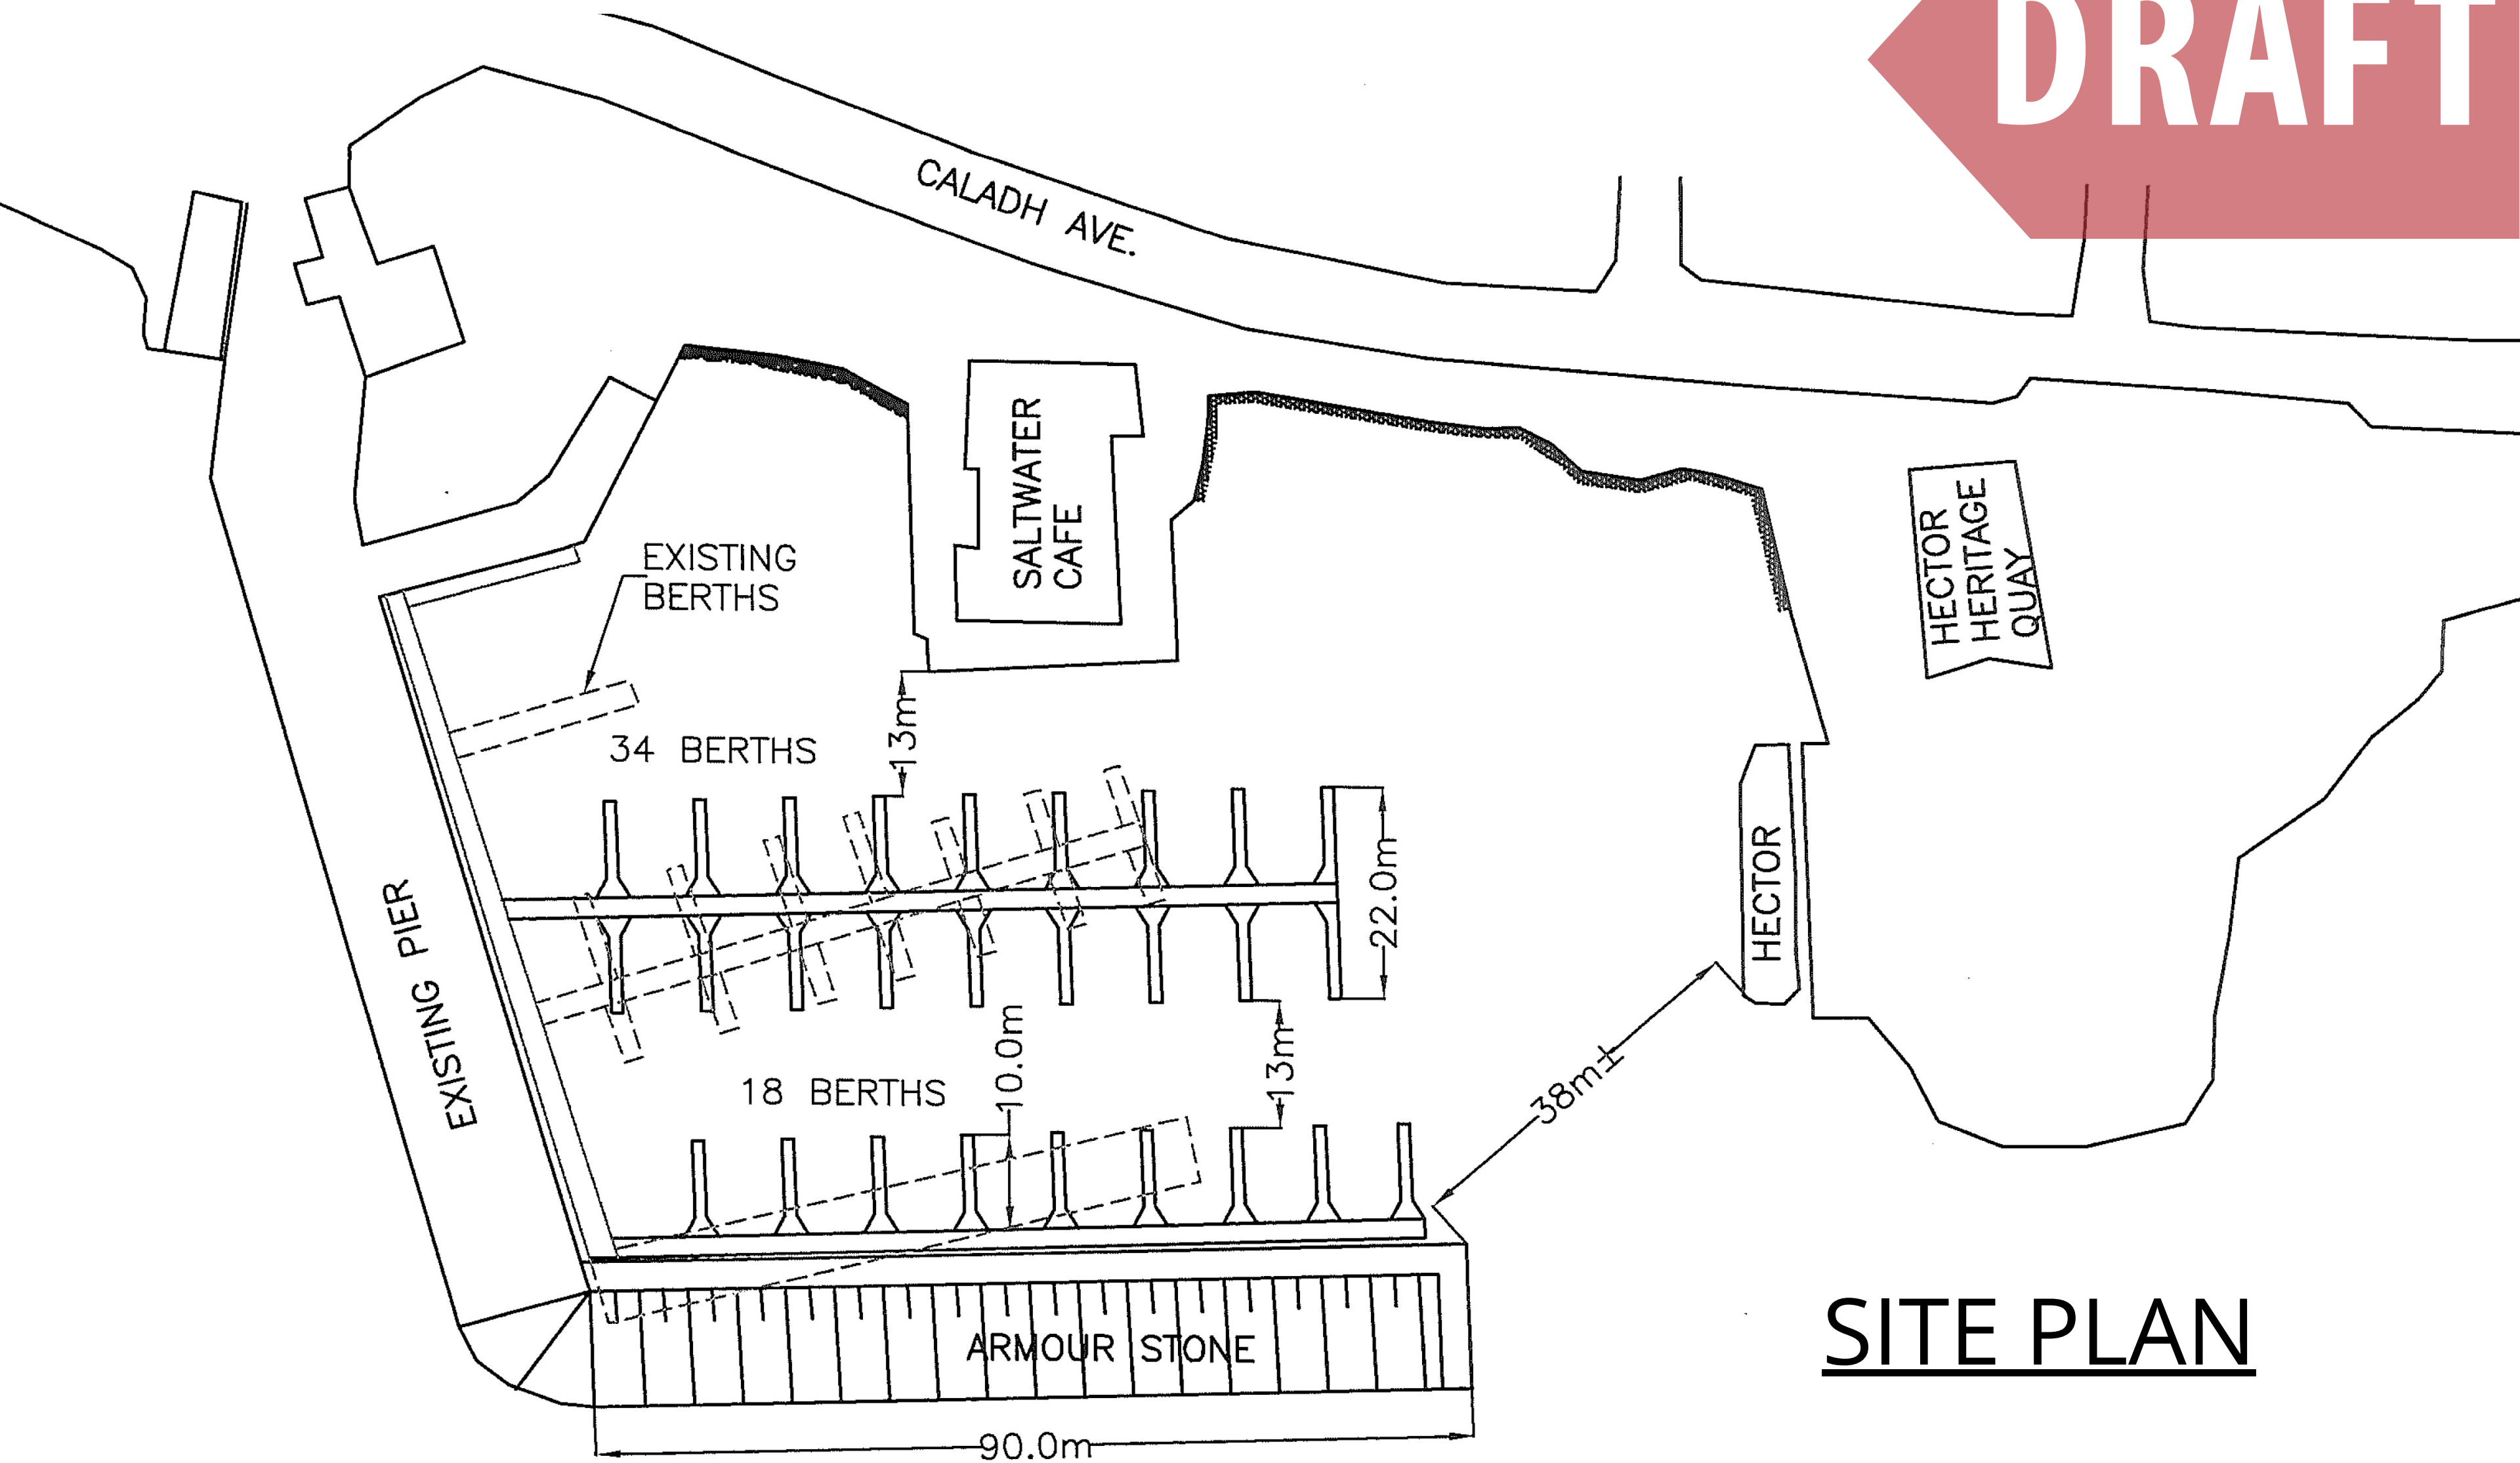

SITE PLAN

**PRELIMINARY DESIGN OF NEW
HECTOR QUAY VISITOR MARINA**